


- LEGEND**
- W - WORLD WAR
  - S - SPANISH WAR
  - C - CIVIL WAR
  - R - REVOLUTIONARY WAR
  - T - WAR OF 1812
  - I - INDIAN WARS
  - M - MEXICAN WAR
  - A - AROOSTOOK WAR
  - - SECTION LINE

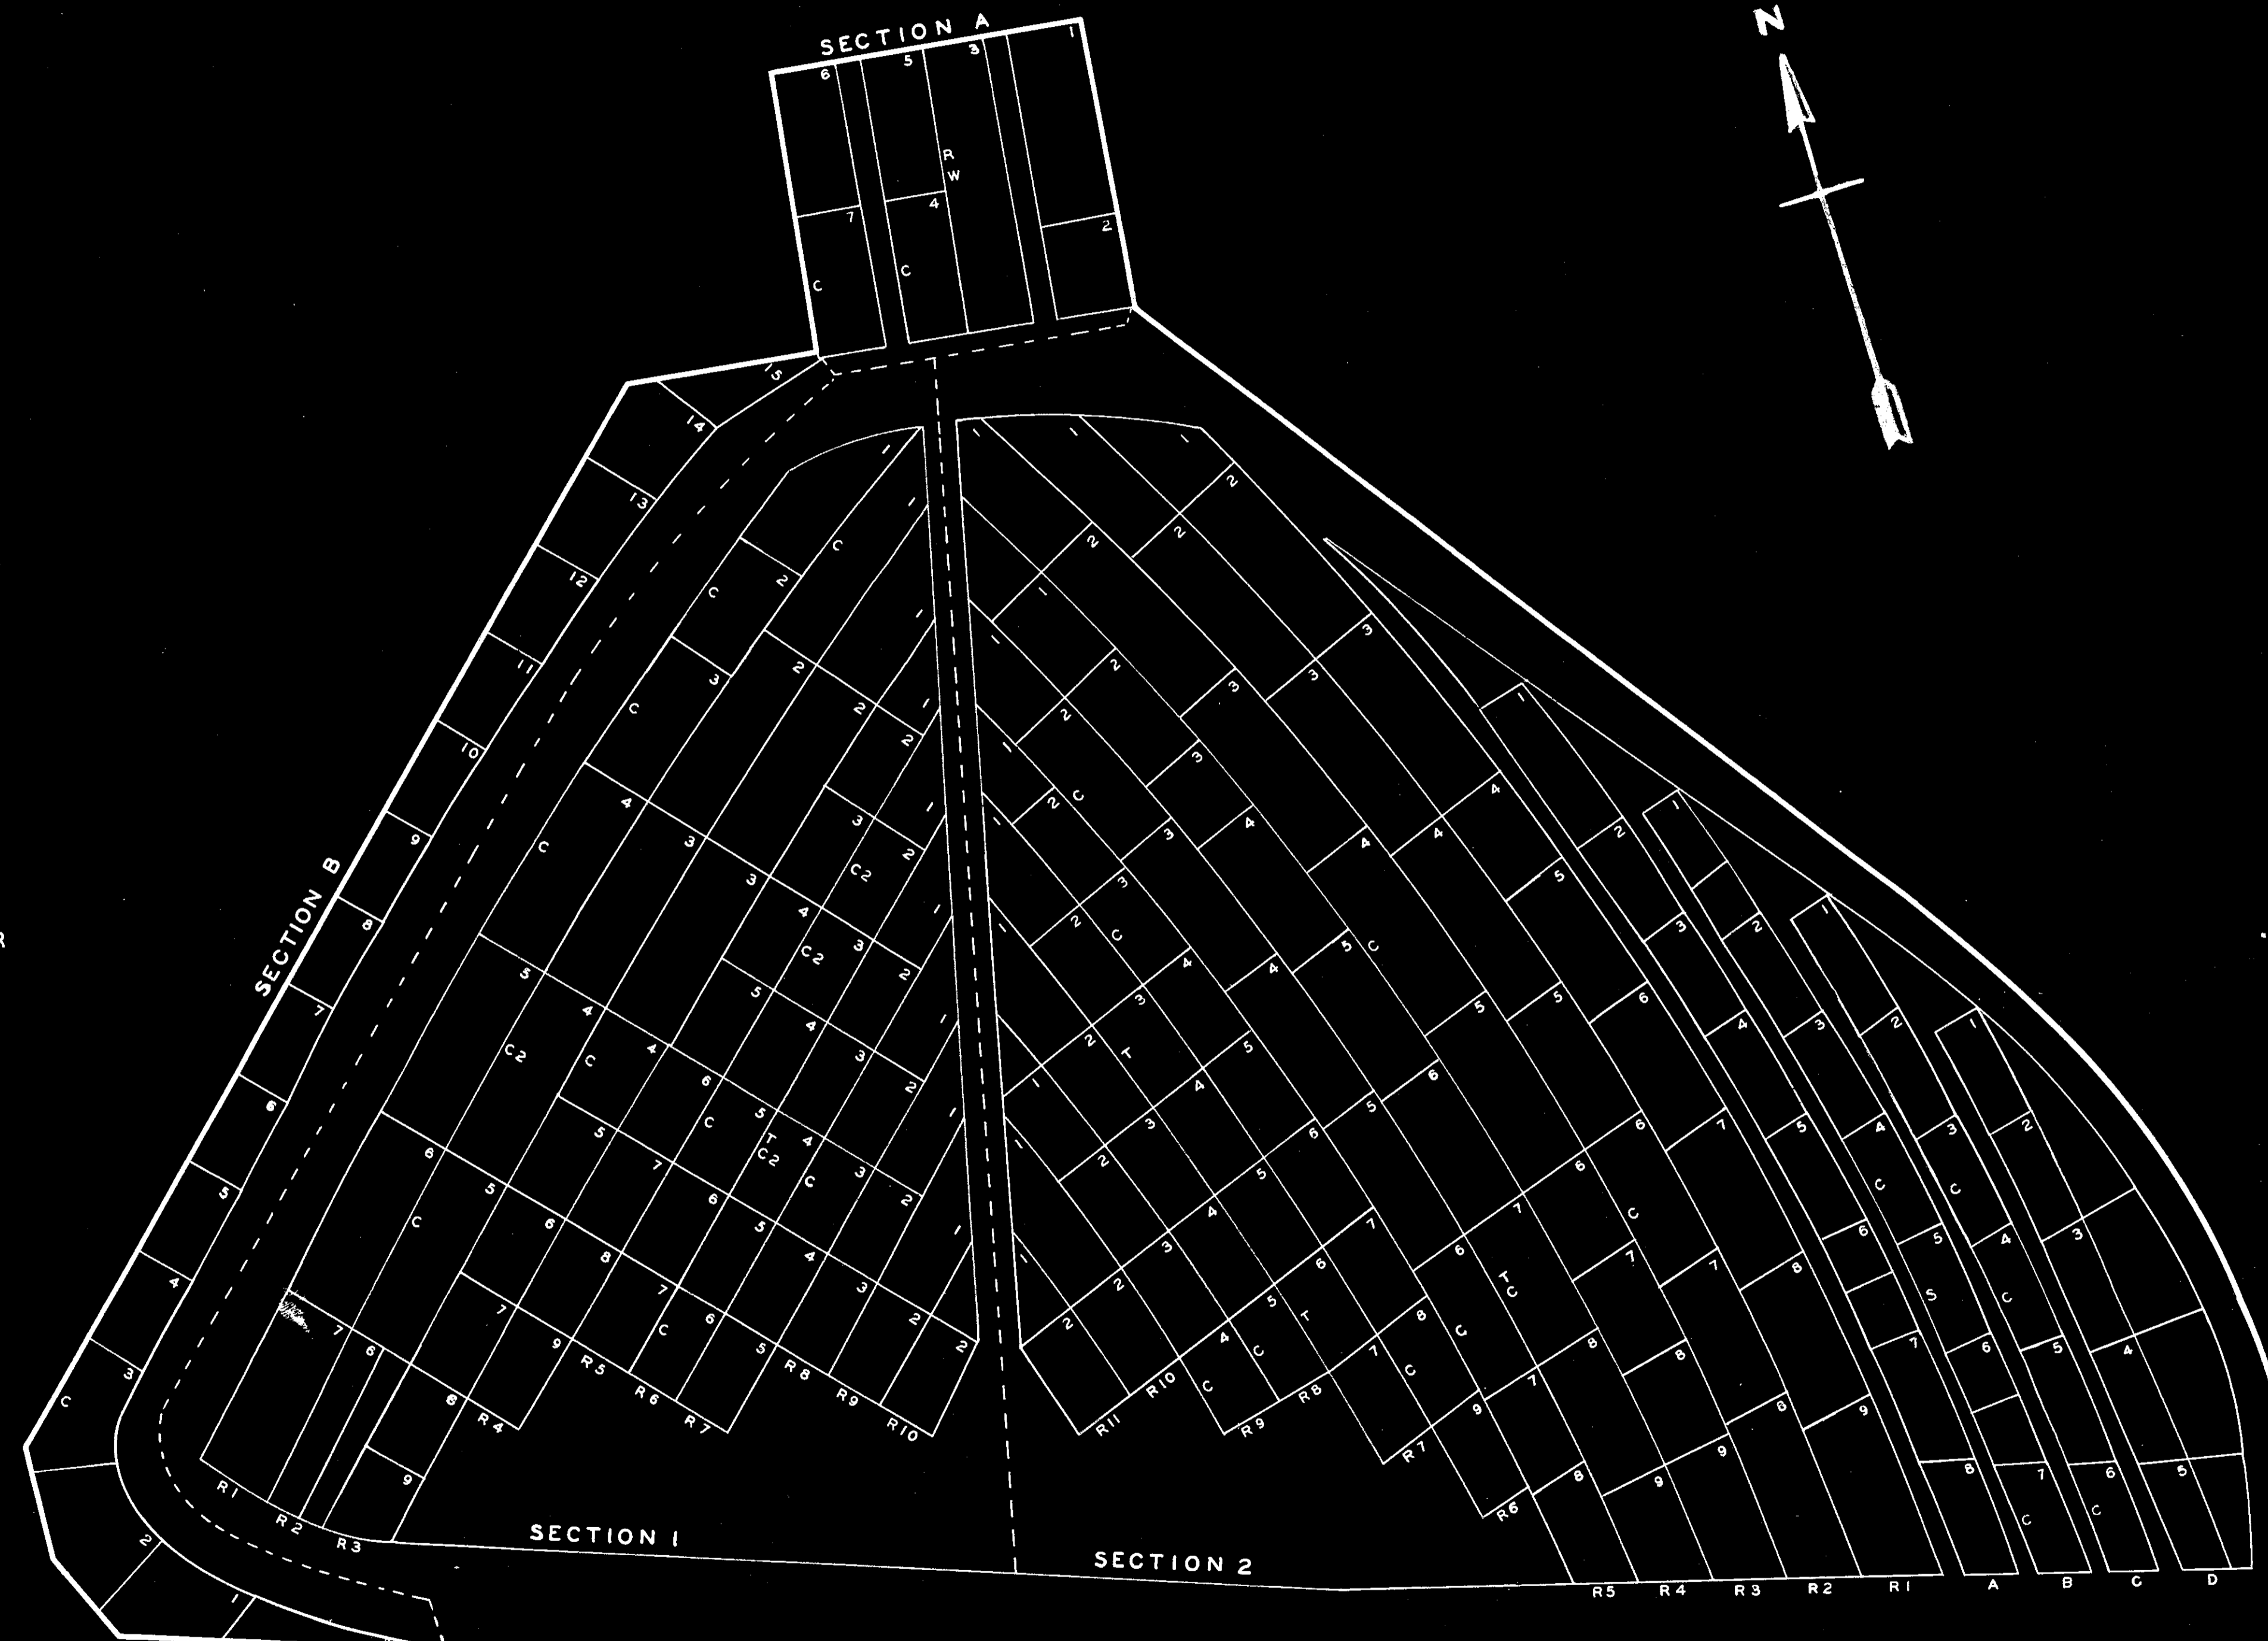

WORK PROJECTS ADMINISTRATION  
 OFFICIAL PROJECT NUMBER 665-11-3-77  
 SPONSORED BY THE STATE OF MAINE  
 DEPARTMENT OF THE ADJUTANT GENERAL

**CHINA CEMETERY**  
 CHINA -KENNEBEC COUNTY- MAINE

JANUARY 22 1941

SURVEY AND REGISTRATION  
 WAR VETERANS GRAVES