
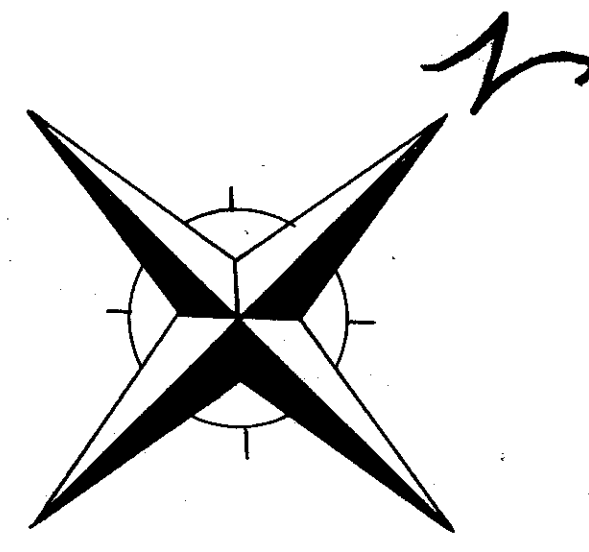


PLAN OF CHINA VILLAGE CEMETERY EXTENSION

CHINA MAINE
 SCALE 1" = 10'
 FROM ORIGINAL PLAN BY ROBERT & WINFIELD MARTIN, DATED SEPT. 1947
 APPROVED BY THE CHINA PLANNING BOARD
 APRIL 18, 1977
 [Signatures: Robert W. Martin, Winfield E. Martin, John R. B. Hall, Kennedy & Rogers]

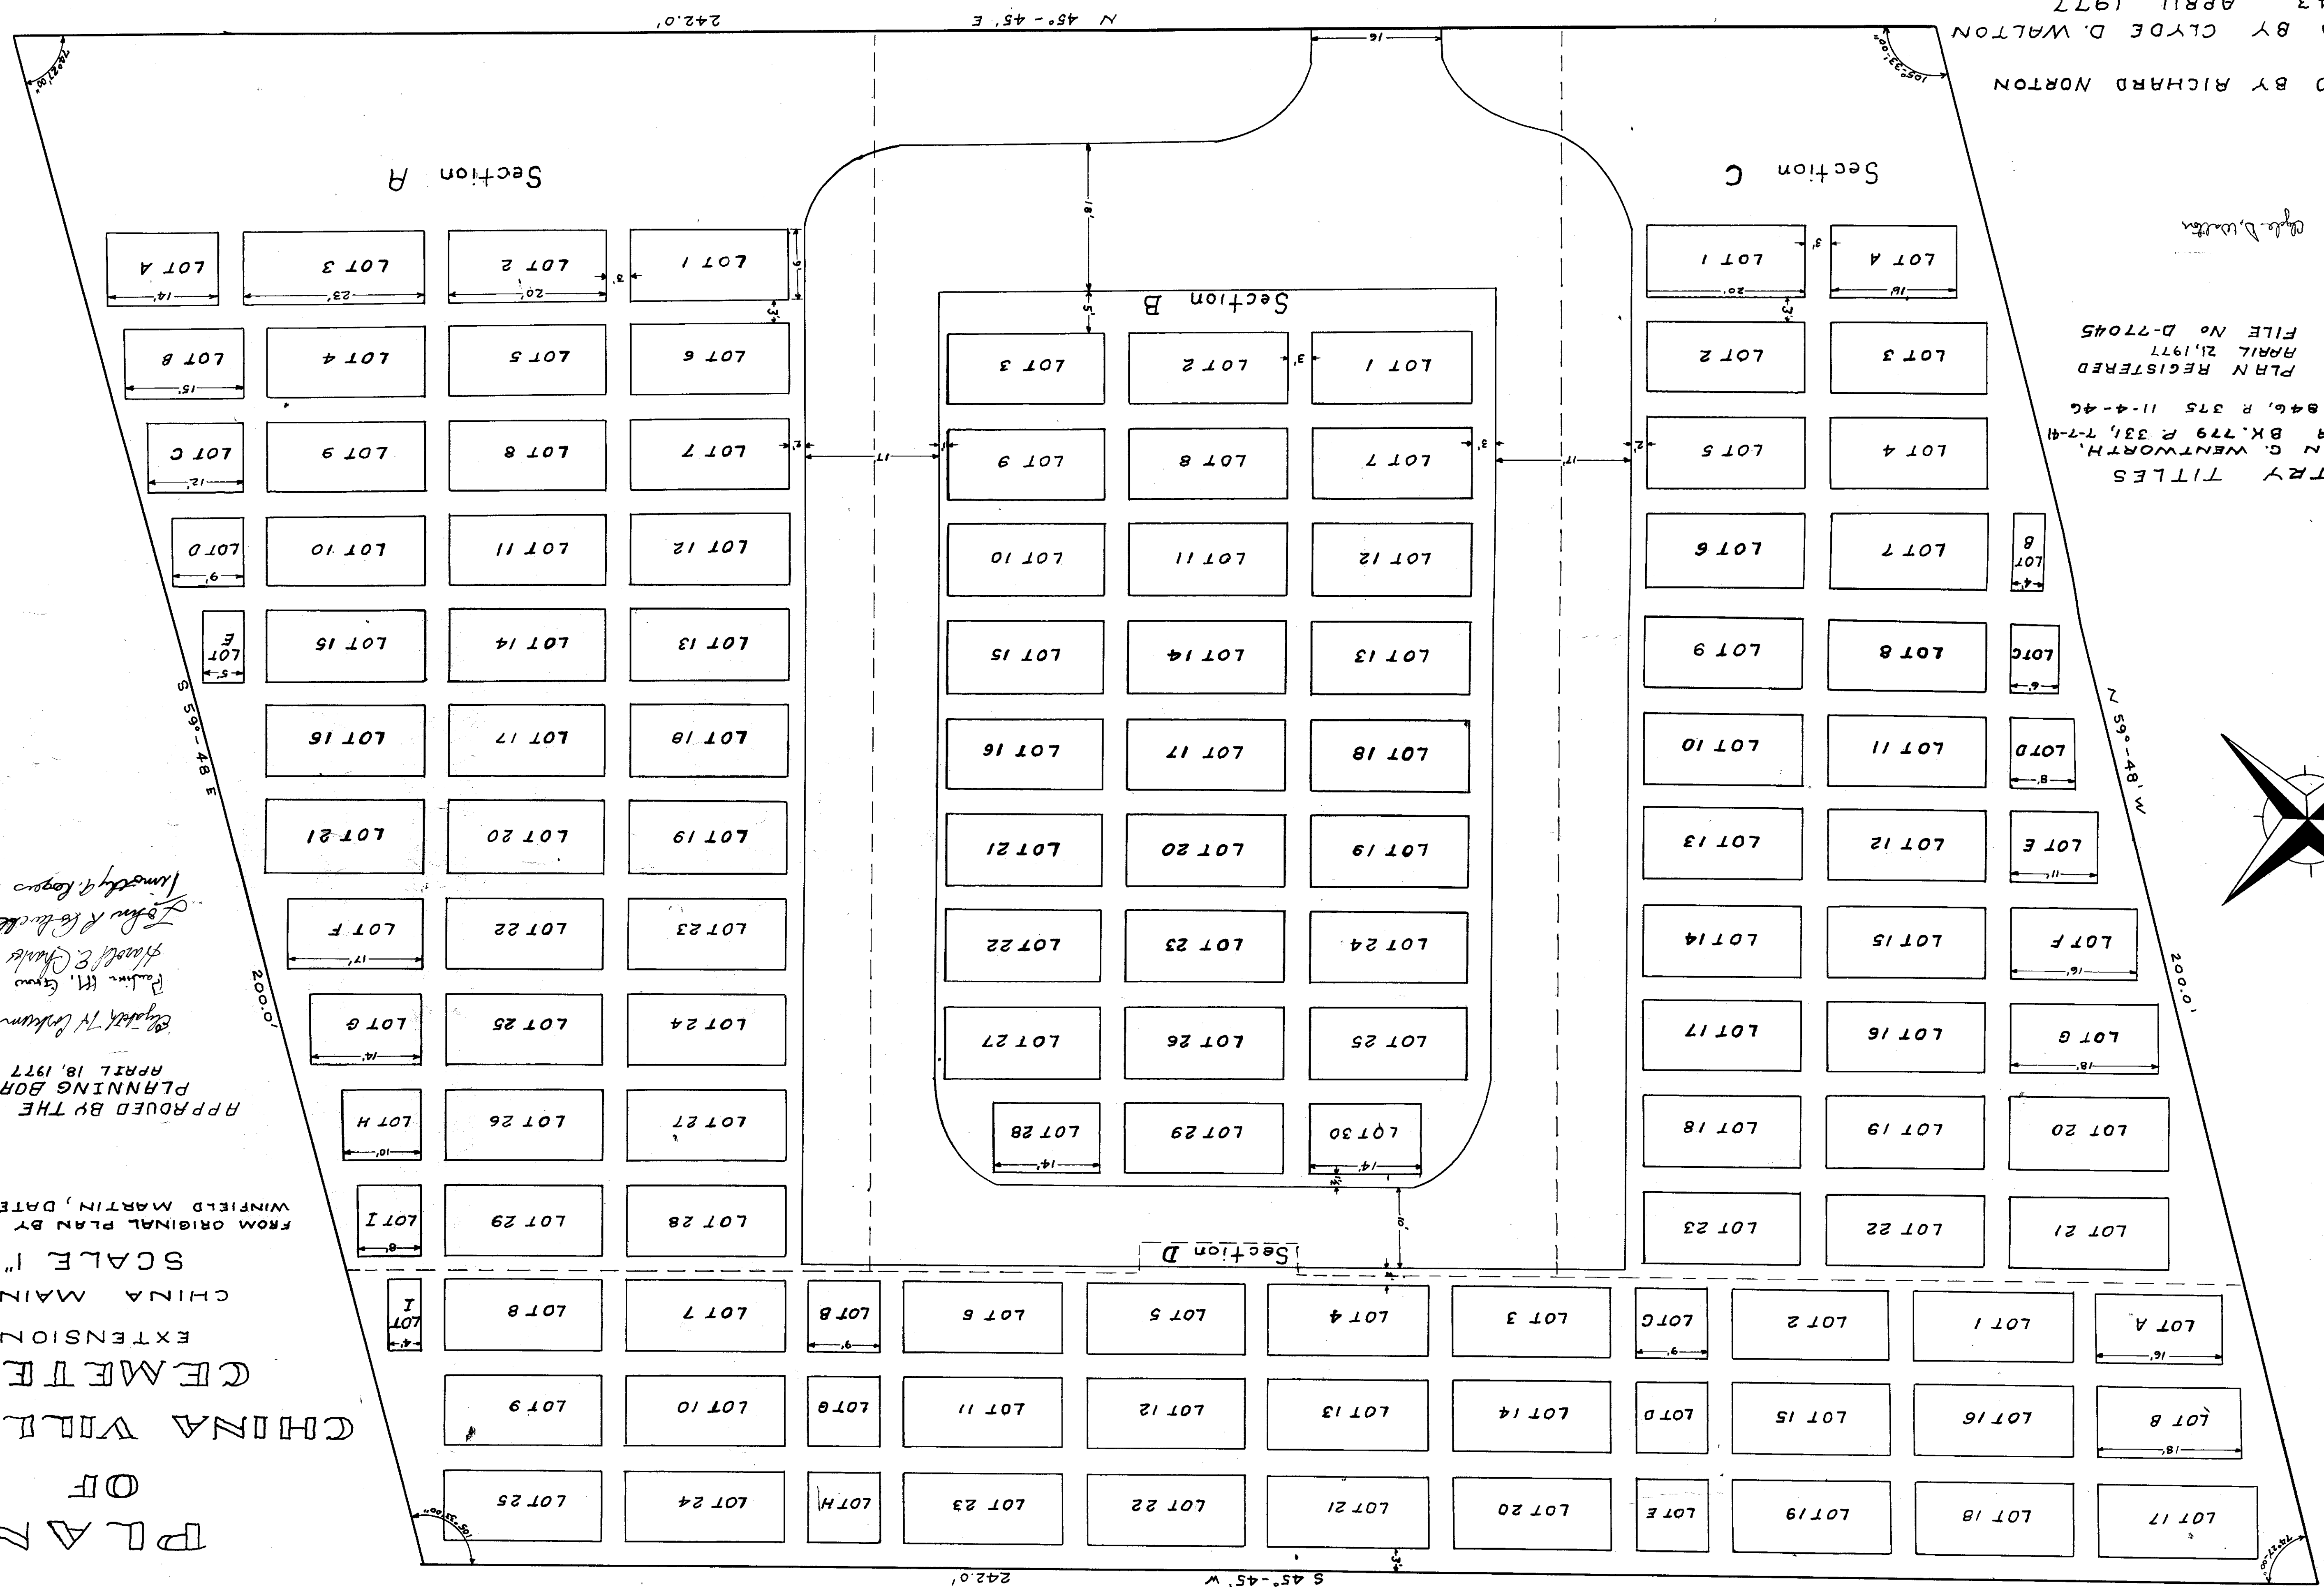

REGISTRY TITLES
 BATEMAN G. WENTWORTH,
 GRANTOR BK. 779 P. 331, 7-7-41
 AND BK 846, P. 375 11-4-46
 PLAN REGISTERED
 APRIL 21, 1977
 FILE NO D-77045
 Clyde D. Walton

PLOTTED BY RICHARD NORTON
 CHECKED BY CLYDE D. WALTON
 RLS 543 APRIL 1977